


NOTES	
1	PAINT NEW AND EXISTING WALLS.
2	DO NOT PAINT EXISTING MARBLE OR MURALS.
3A	CLEAN ALL MARBLE.
3	PROVIDE NEW SUSPENDED ACOUSTICAL CEILING.
4	PROVIDE NEW DOOR AND FRAME.
5	PAINT EXISTING CEILING.
6	EXISTING ACOUSTICAL CEILING TO REMAIN. REFER TO ALTERNATES.
7	PAINT EXISTING FLOOR AND STAIR TREADS/RISSERS WITH ALKALY CONCRETE FLOOR PAINT.
ALL NEW FLOOR COVERINGS AND NEW WALL BASES WILL BE PROVIDED BY OWNER UNDER SEPARATE CONTRACT.	

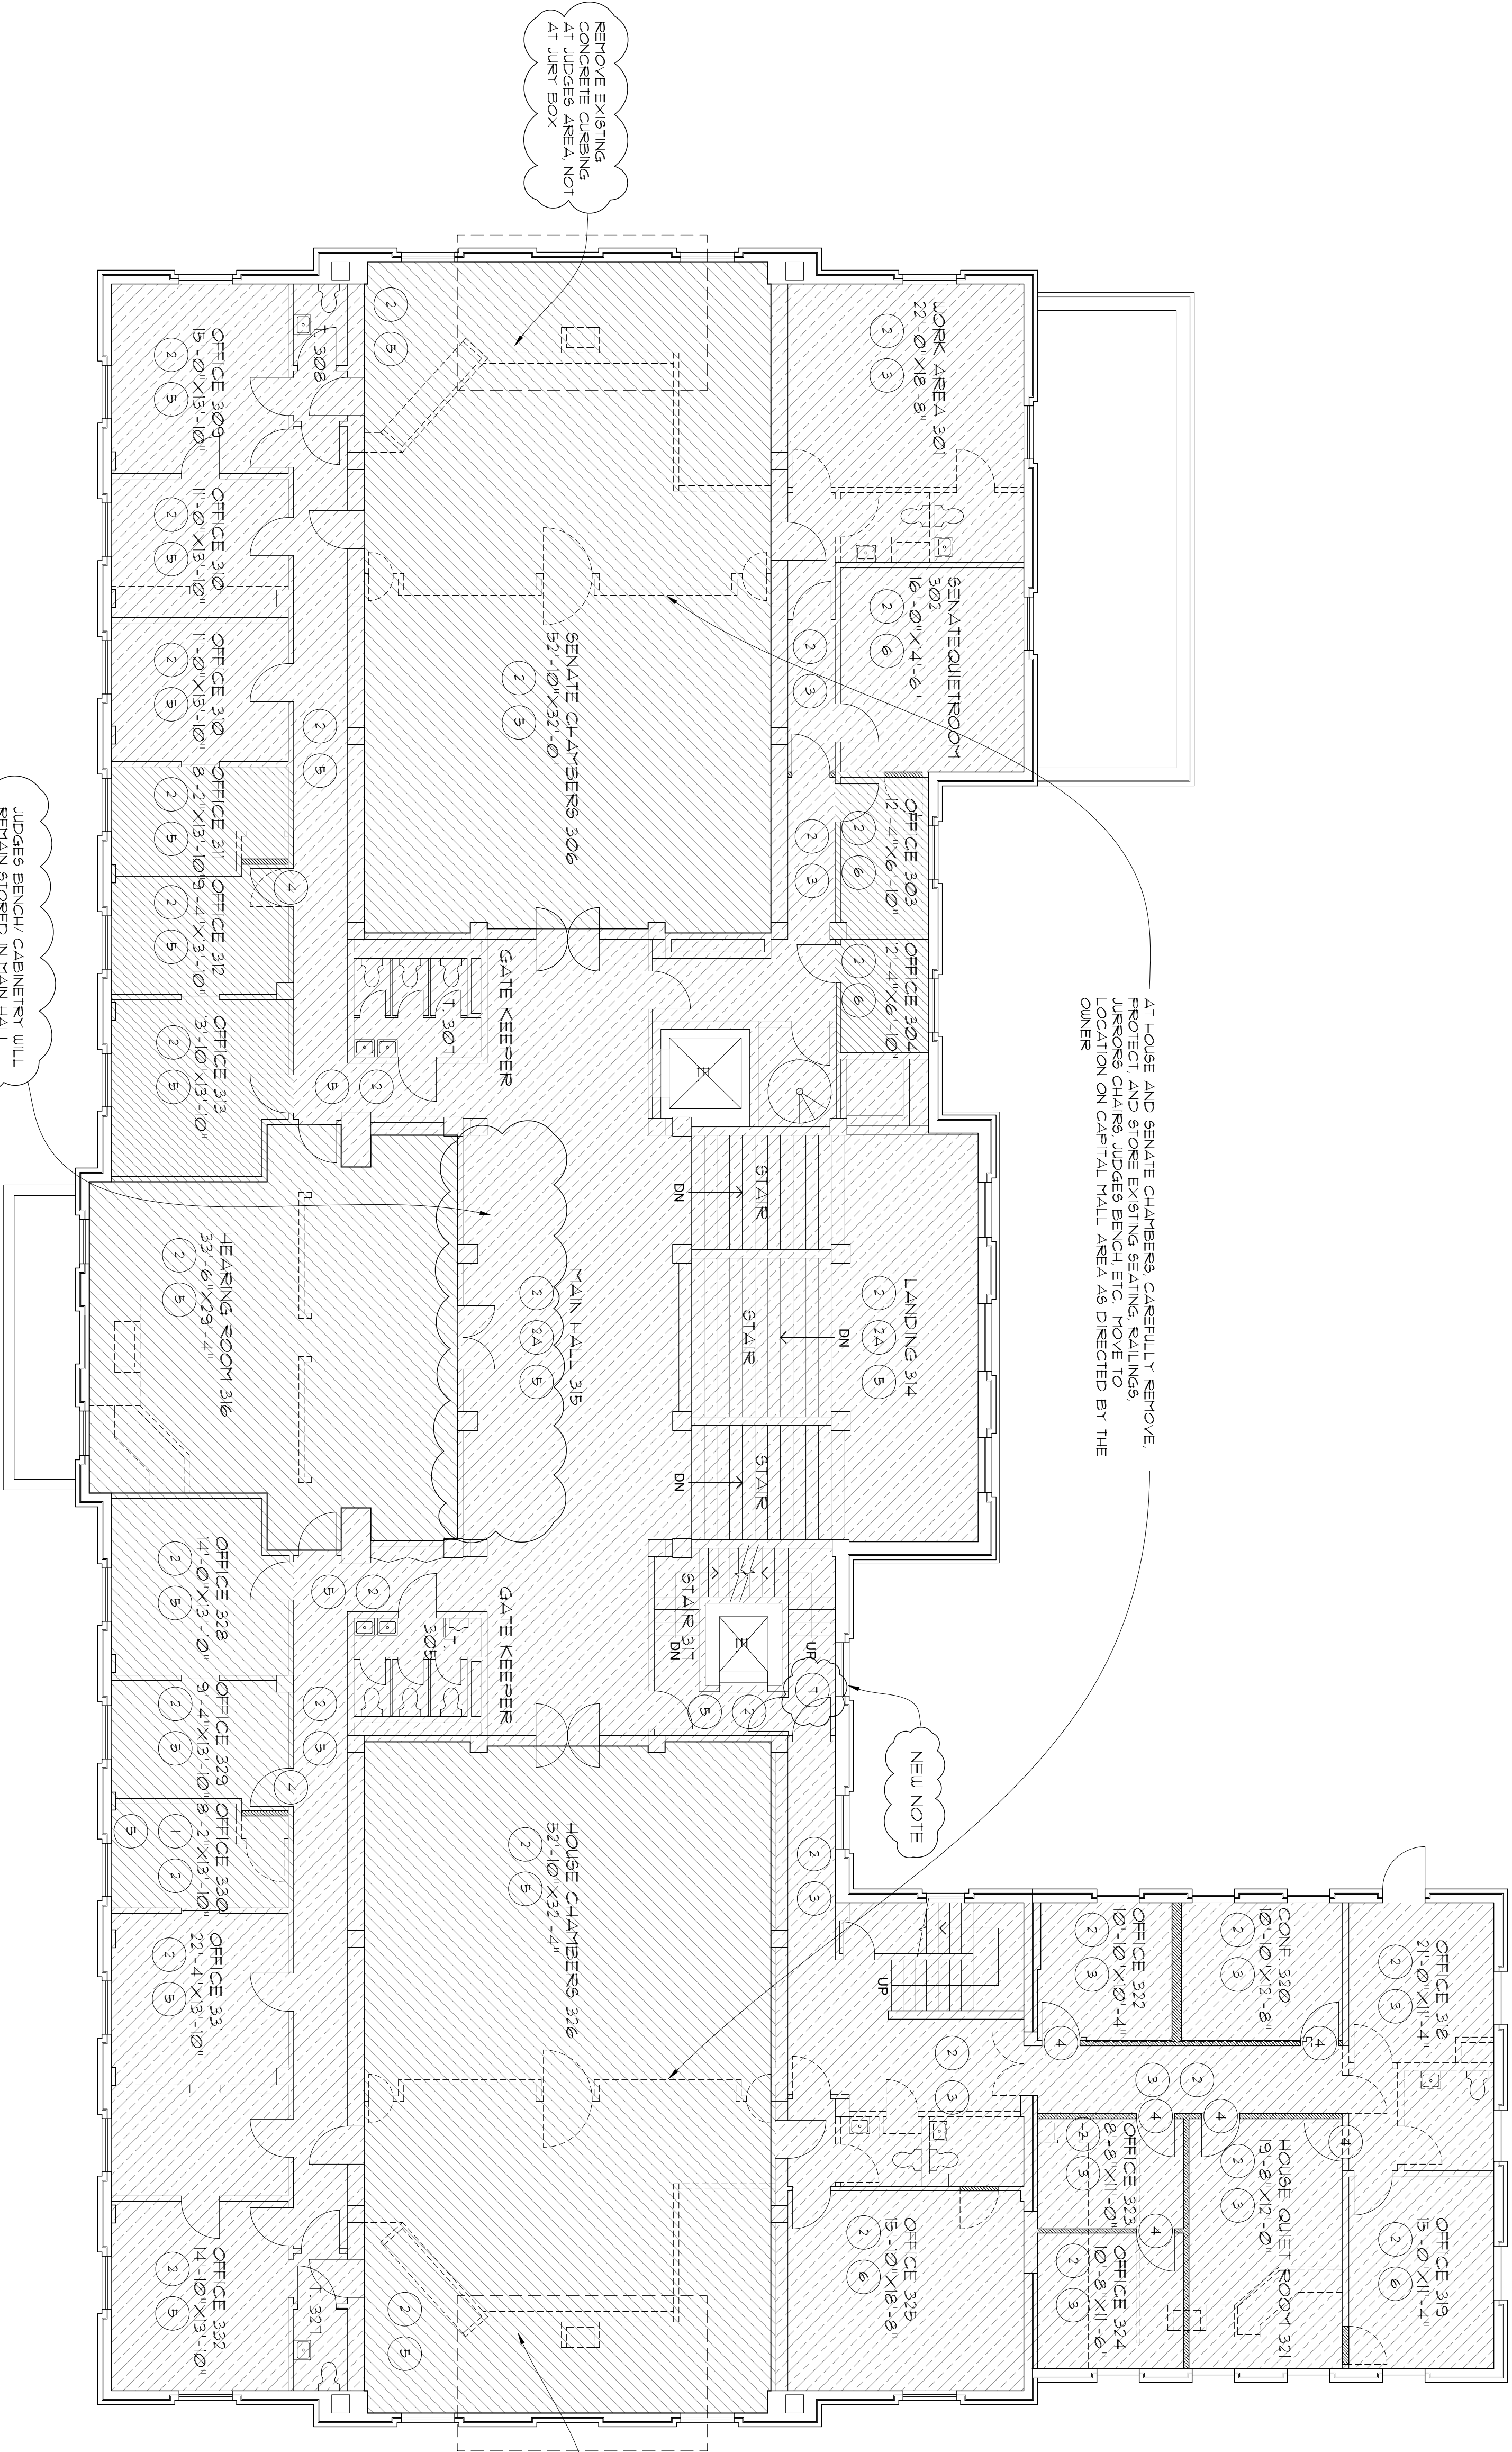

LEGEND

- EXISTING WALLS TO BE REMOVED
- NO WORK REQUIRED
- ///

NEW WALLS
- ///

PHASE 1 WORK AREA
- ///

PHASE 2 WORK AREA

GENERAL NOTE:
SOME ASBESTOS CONTAINING MATERIALS (ACM) REMAINS UNDER EXISTING WALLS TO BE REMOVED. DBT SHALL COORDINATE WITH OWNER'S ABATEMENT CONTRACTOR TO REMOVE SUCH ACM AT OWNER'S EXPENSE AFTER WALLS ARE REMOVED BY DBT. OWNER INSURES 48 HOUR RESPONSE TIME BY ABATEMENT CONTRACTOR.

JUDGES BENCH CABINETS WILL BE REMOVED AND DISCARDED. DBT SHALL REMOVE AND DISCARD ITEMS NOT REUSED UNDER ALLOWANCE ITEM

REMOVE EXISTING CONCRETE CURBING AT JURY BOX

AT HOUSE AND SENATE CHAMBERS CAREFULLY REMOVE, PROTECT AND STORE EXISTING SEATING, RAILINGS, JURORS CHAIRS, JUDGES BENCH, ETC. MOVE TO LOCATION ON CAPITAL MALL AREA AS DIRECTED BY THE OWNER

NEW NOTE

NEW NOTE

REMOVE EXISTING CONCRETE CURBING AT JUDGES AREA, NOT AT JURY BOX

NOTE: ITEMS REVISED PER ADDENDUM NO. 3 ARE CLOUDED

DPW Project No. 07011
CAPITAL ANNEX / SWING SPACE REMODEL
514 W. JEFFERSON STREET
(OLD ADA COUNTY COURTHOUSE BUILDING)
BOISE, IDAHO

REQUEST FOR DESIGN/BUILD PROPOSALS

DATE: 9/12/2006
REVISED PER
ADDENDUM NO. 3